


ELEVATION
1" = 1'-0"

- NOTES:
- Contractor to provide suitable shim to place posts vertical.
 - Horizontal pipes shall be bent if radius is 150'-0" or less and may be on 10'-0" chords if radius is over 150'-0".
 - Peen all 3/8" Ø bolts.
 - When rail is on slope, place fabric parallel to slope.
 - At intermediate posts only, Contractor has option of either 1/8" x 2" strap or 1/4" anchor plate with eyebolt.

NOTE:
THE CONTRACTOR SHALL VERIFY ALL
CONTROLLING FIELD DIMENSIONS
BEFORE ORDERING OR FABRICATING
ANY MATERIAL.

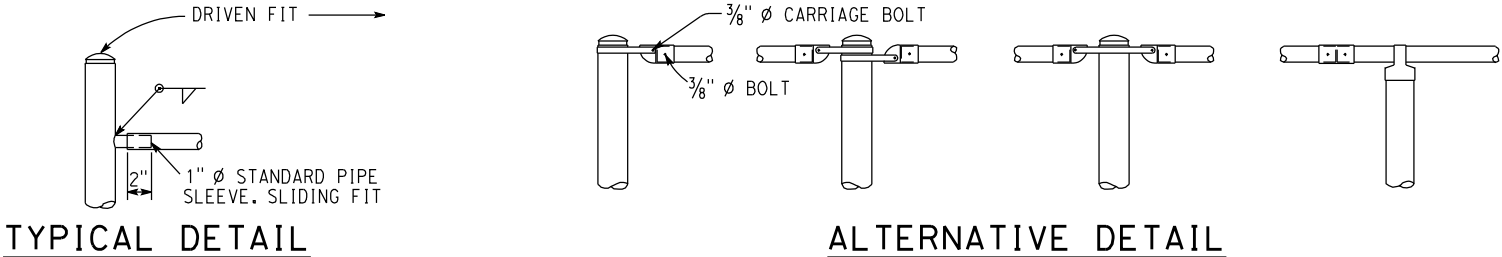

TOP OF POST DETAILS